
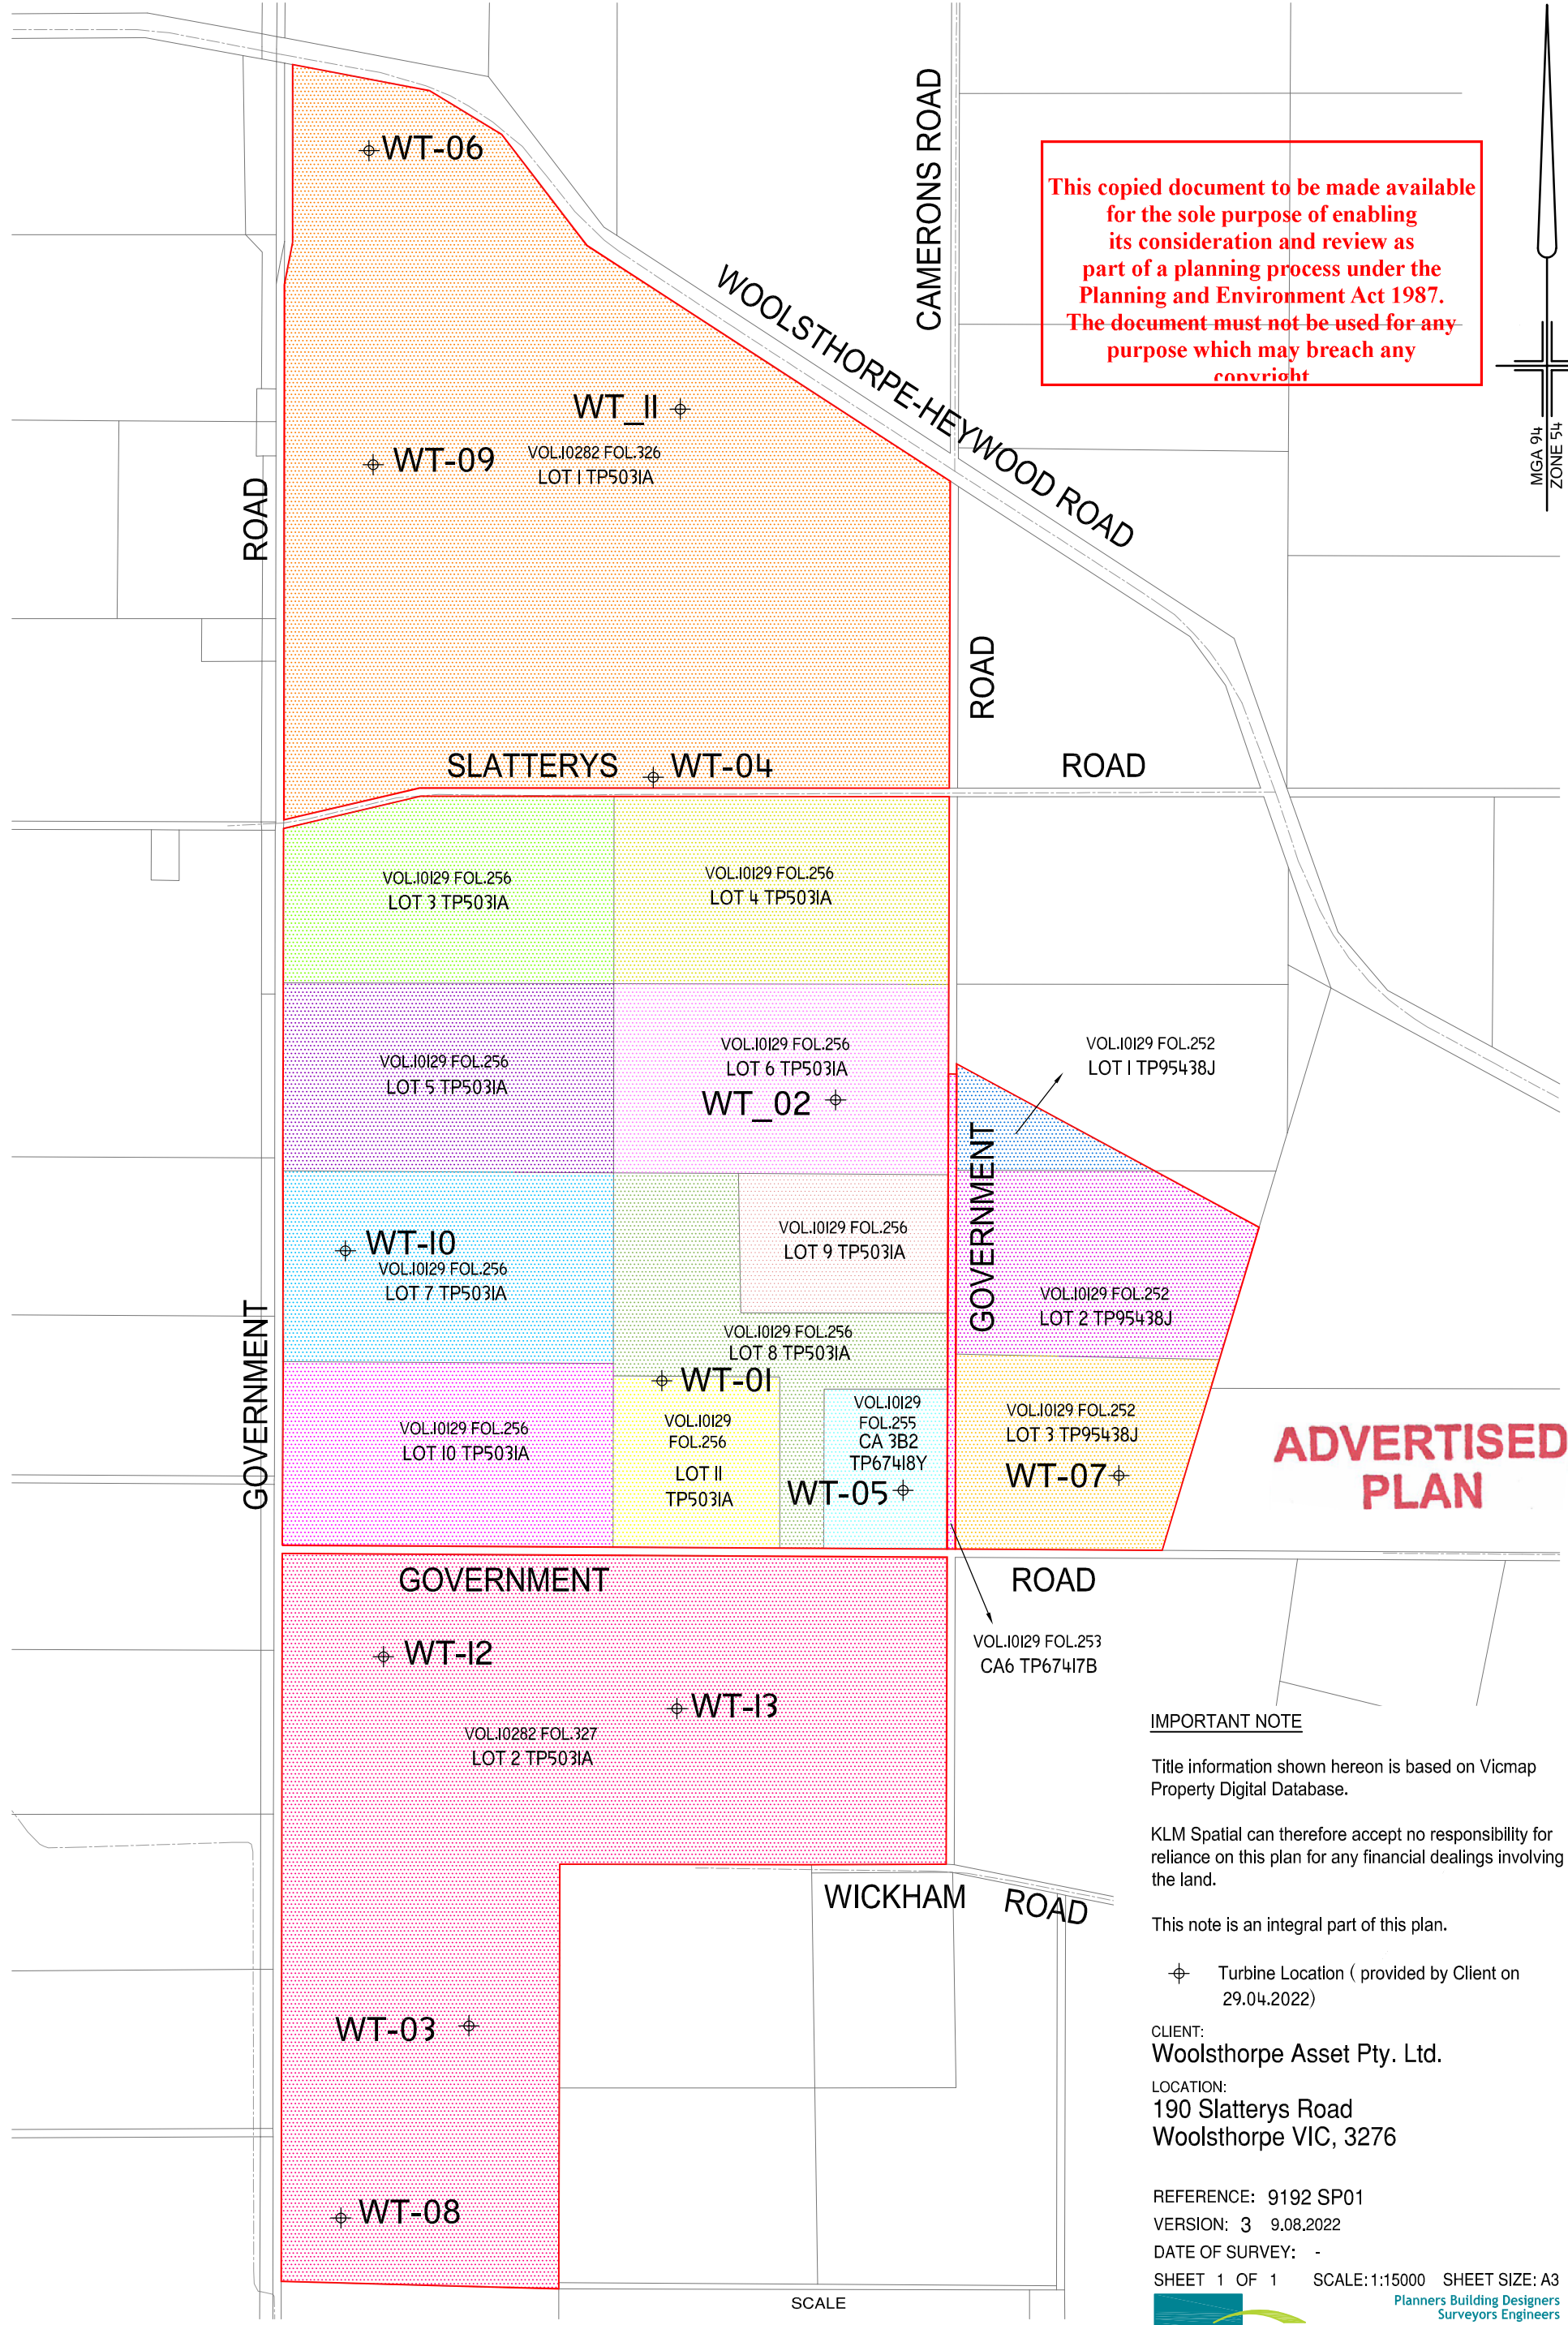


This copied document to be made available for the sole purpose of enabling its consideration and review as part of a planning process under the Planning and Environment Act 1987. The document must not be used for any purpose which may breach any copyright

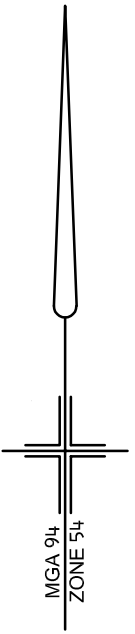

**ADVERTISED PLAN**

**IMPORTANT NOTE**

Title information shown hereon is based on Vicmap Property Digital Database.

KLM Spatial can therefore accept no responsibility for reliance on this plan for any financial dealings involving the land.

This note is an integral part of this plan.

⊕ Turbine Location ( provided by Client on 29.04.2022)

CLIENT:  
**Woolsthorpe Asset Pty. Ltd.**

LOCATION:  
**190 Slattery's Road  
Woolsthorpe VIC, 3276**

REFERENCE: 9192 SP01  
VERSION: 3 9.08.2022

DATE OF SURVEY: -

SHEET 1 OF 1 SCALE:1:15000 SHEET SIZE: A3



Planners Building Designers  
Surveyors Engineers  
Suite 1, Building 2  
3 Ordish Road  
Dandenong South 3175  
Telephone 03 9794 1600  
manager@klms.com.au